



C:\Users\Rodrigo Lima\Documents\W&A\265 BRIDGEPORT AVENUE\265 BRIDGEPORT AVE - 10-13-21.rvt



WEBER & ASSOCIATES
 313 LONG RIDGE ROAD
 STAMFORD, CT 06902
 TEL: (203) 327 - 7677
 FAX: (203) 352 - 1899
 WWW.WEBERARCH.COM

DESCRIPTION:
 PROJECT:

TEST FIT - 3D VIEW

265 BRIDGEPORT AVE, SHELTON, CT 06484

DATE: 10/13/2021
 SCALE: 1' = 1'-0"
 DRAWN BY: R.L.
 CHK BY: HARVEY WEBER

DWG N°:
 TF-1.6

SHELTON PLAZA, LLC
265 BRIDGEPORT AVE. & 3 COTS ST.
SPECIAL EXCEPTION APPLICATION



C:\Users\Rodrigo Lima\Documents\W&A\265 BRIDGEPORT AVENUE\265 BRIDGEPORT AVE - 10-13-21.plt



WEBER & ASSOCIATES
 313 LONG RIDGE ROAD
 STAMFORD, CT 06902
 TEL: (203) 327 - 7677
 FAX: (203) 352 - 1899
 WWW.WEBERARCH.COM

DESCRIPTION:
 PROJECT:


TEST FIT - 3D VIEW

265 BRIDGEPORT AVE, SHELTON, CT 06484

DATE: 10/13/2021
 SCALE: 1' = 1'-0"
 DRAWN BY: R.L.
 CHK BY: HARVEY WEBER

DWG N°:
TF-1.10

SHELTON PLAZA, LLC
265 BRIDGEPORT AVE. & 3 COTS ST.
SPECIAL EXCEPTION APPLICATION

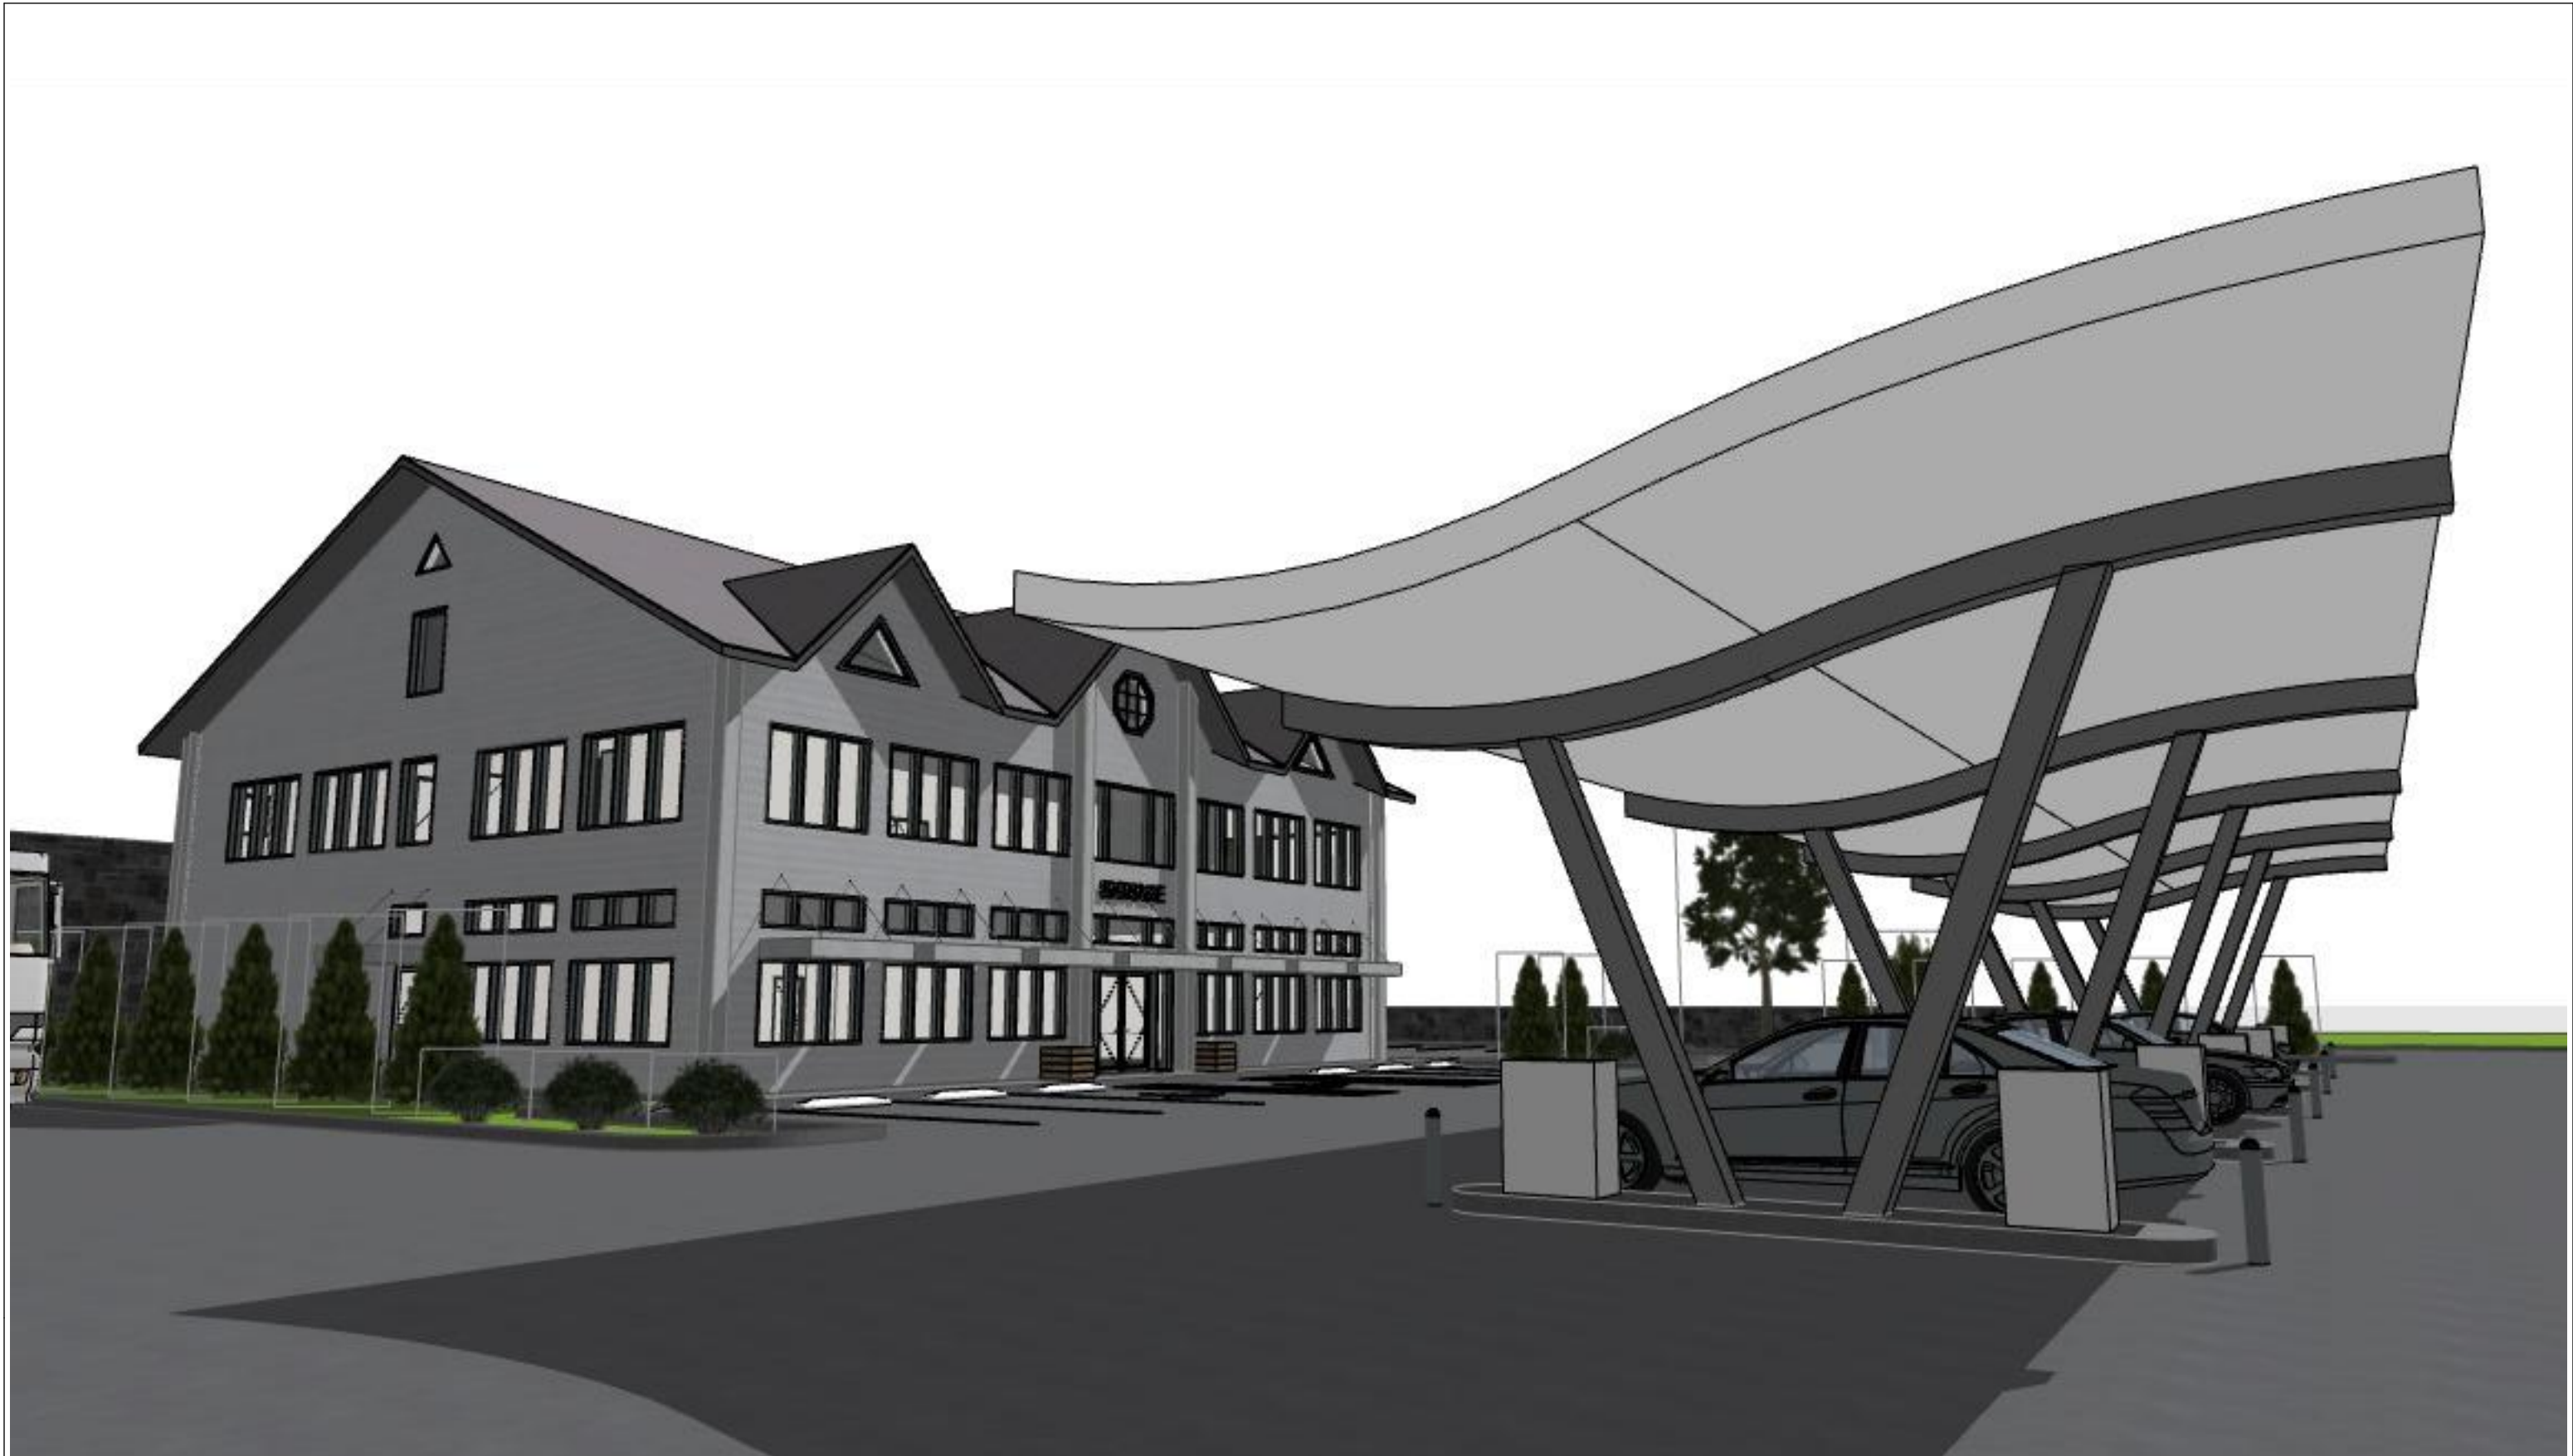

C:\Users\Rodrigo Lima\Documents\W&A\265 BRIDGEPORT AVENUE\265 BRIDGEPORT AVE - 10-13-21.rvt



WEBER & ASSOCIATES
 313 LONG RIDGE ROAD
 STAMFORD, CT 06902
 TEL: (203) 327 - 7677
 FAX: (203) 352 - 1899
 WWW.WEBERARCH.COM

DESCRIPTION:
 PROJECT:

TEST FIT - 3D VIEW
 265 BRIDGEPORT AVE, SHELTON, CT 06484

DATE: 10/13/2021
 SCALE: 1" = 1'-0"
 DRAWN BY: R.L.
 CHK BY: HARVEY WEBER

DWG N°:
TF-1.8

SHELTON PLAZA, LLC
265 BRIDGEPORT AVE. & 3 COTS ST.
SPECIAL EXCEPTION APPLICATION



1 EAST ELEVATION
SCALE: 1/8" = 1'-0"

C:\Users\Rodrigo.Lima\Documents\W&A\265 BRIDGEPORT AVENUE\265 BRIDGEPORT AVE - 10-13-21.plt

WEBER & ASSOCIATES
 313 LONG RIDGE ROAD
 STAMFORD, CT 06902
 TEL: (203) 327 - 7677
 FAX: (203) 352 - 1899
 WWW.WEBERARCH.COM

DESCRIPTION:
TEST FIT - EAST ELEVATION

PROJECT:
265 BRIDGEPORT AVE, SHELTON, CT 06484

DATE: 10/13/2021
 SCALE: 1/8" = 1'-0"
 DRAWN BY: R.L.
 CHK BY: HARVEY WEBER

DWG N°:
TF-1.3

SHELTON PLAZA, LLC
265 BRIDGEPORT AVE. & 3 COTS ST.
SPECIAL EXCEPTION APPLICATION



1 NORTH ELEVATION
SCALE: 1/8" = 1'-0"

C:\Users\Rodrigo Lima\Documents\W&A\265 BRIDGEPORT AVENUE\265 BRIDGEPORT AVE - 10-13-21.plt

WEBER & ASSOCIATES
313 LONG RIDGE ROAD
STAMFORD, CT 06902
TEL: (203) 327 - 7677
FAX: (203) 352 - 1899
WWW.WEBERARCH.COM

DESCRIPTION:
TEST FIT - NORTH ELEVATION

PROJECT:
265 BRIDGEPORT AVE, SHELTON, CT 06484

DATE: 10/13/2021
SCALE: 1/8" = 1'-0"
DRAWN BY: R.L.
CHK BY: HARVEY WEBER

DWG N°:
TF-1.4

SHELTON PLAZA, LLC
265 BRIDGEPORT AVE. & 3 COTS ST.
SPECIAL EXCEPTION APPLICATION

C:\Users\Rodrigo.Lima\Documents\W&A\265 BRIDGEPORT AVENUE\265 BRIDGEPORT AVE - 10-13-21.plt



1 SOUTH ELEVATION
SCALE: 1/8" = 1'-0"



WEBER & ASSOCIATES
313 LONG RIDGE ROAD
STAMFORD, CT 06902
TEL: (203) 327 - 7677
FAX: (203) 352 - 1899
WWW.WEBERARCH.COM

DESCRIPTION:
PROJECT:

TEST FIT - SOUTH ELEVATION

265 BRIDGEPORT AVE, SHELTON, CT 06484


DATE: 10/13/2021
SCALE: 1/8" = 1'-0"
DRAWN BY: R.L.
CHK BY: HARVEY WEBER

DWG N°:
TF-1.5

SHELTON PLAZA, LLC
265 BRIDGEPORT AVE. & 3 COTS ST.
SPECIAL EXCEPTION APPLICATION

C:\Users\Rodrigo.Lima\Documents\W&A\265 BRIDGEPORT AVENUE\265 BRIDGEPORT AVE - 10-13-21.plt

1
TF-1.5

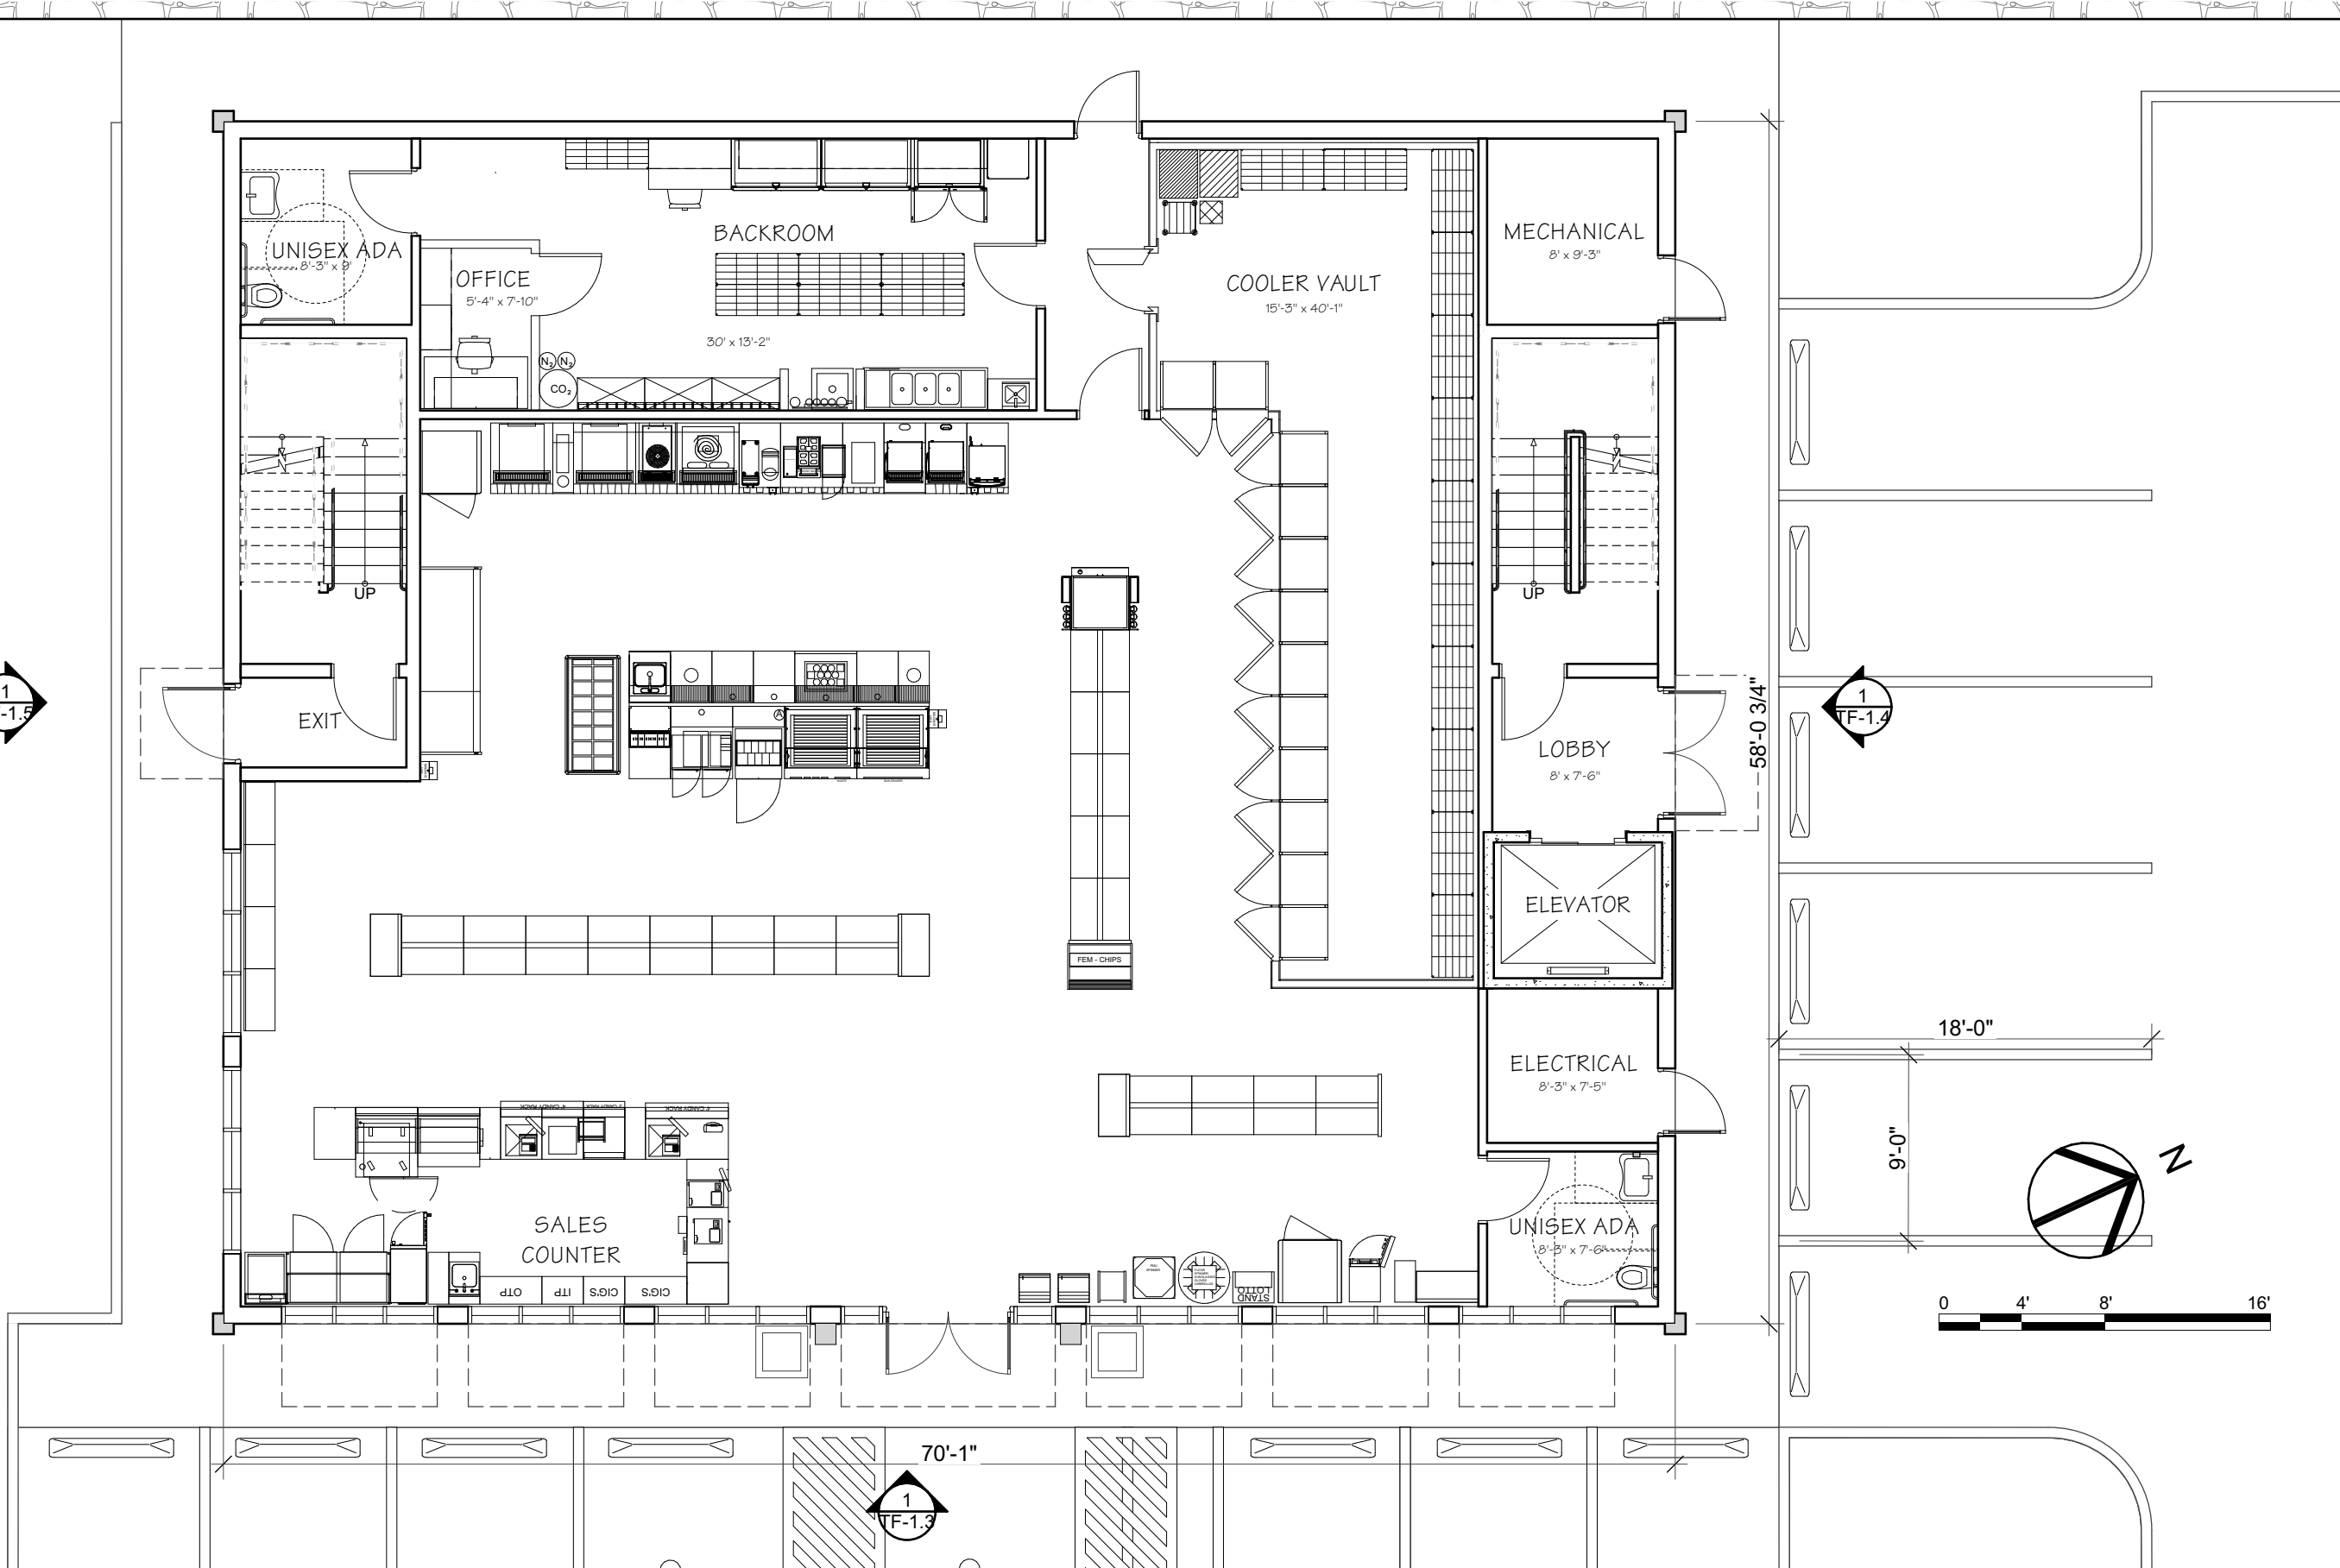

1
TF-1.4

1
TF-1.3



WEBER & ASSOCIATES
 313 LONG RIDGE ROAD
 STAMFORD, CT 06902
 TEL: (203) 327 - 7677
 FAX: (203) 352 - 1899
 WWW.WEBERARCH.COM

DESCRIPTION:
 PROJECT:





TEST FIT PLAN - FIRST FLOOR
265 BRIDGEPORT AVE. SHELTON, CT 06484

DATE: 10/13/2021
 SCALE: 1/8" = 1'-0"
 DRAWN BY: R.L.
 CHK BY: HARVEY WEBER

DWG N°:
TF-1.0

SHELTON PLAZA, LLC
265 BRIDGEPORT AVE. & 3 COTS ST.
SPECIAL EXCEPTION APPLICATION

C:\Users\Rodrigo Lima\Documents\W&A\265 BRIDGEPORT AVENUE\265 BRIDGEPORT AVE - 10-13-21.pln

 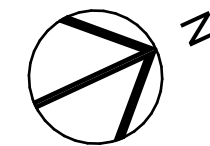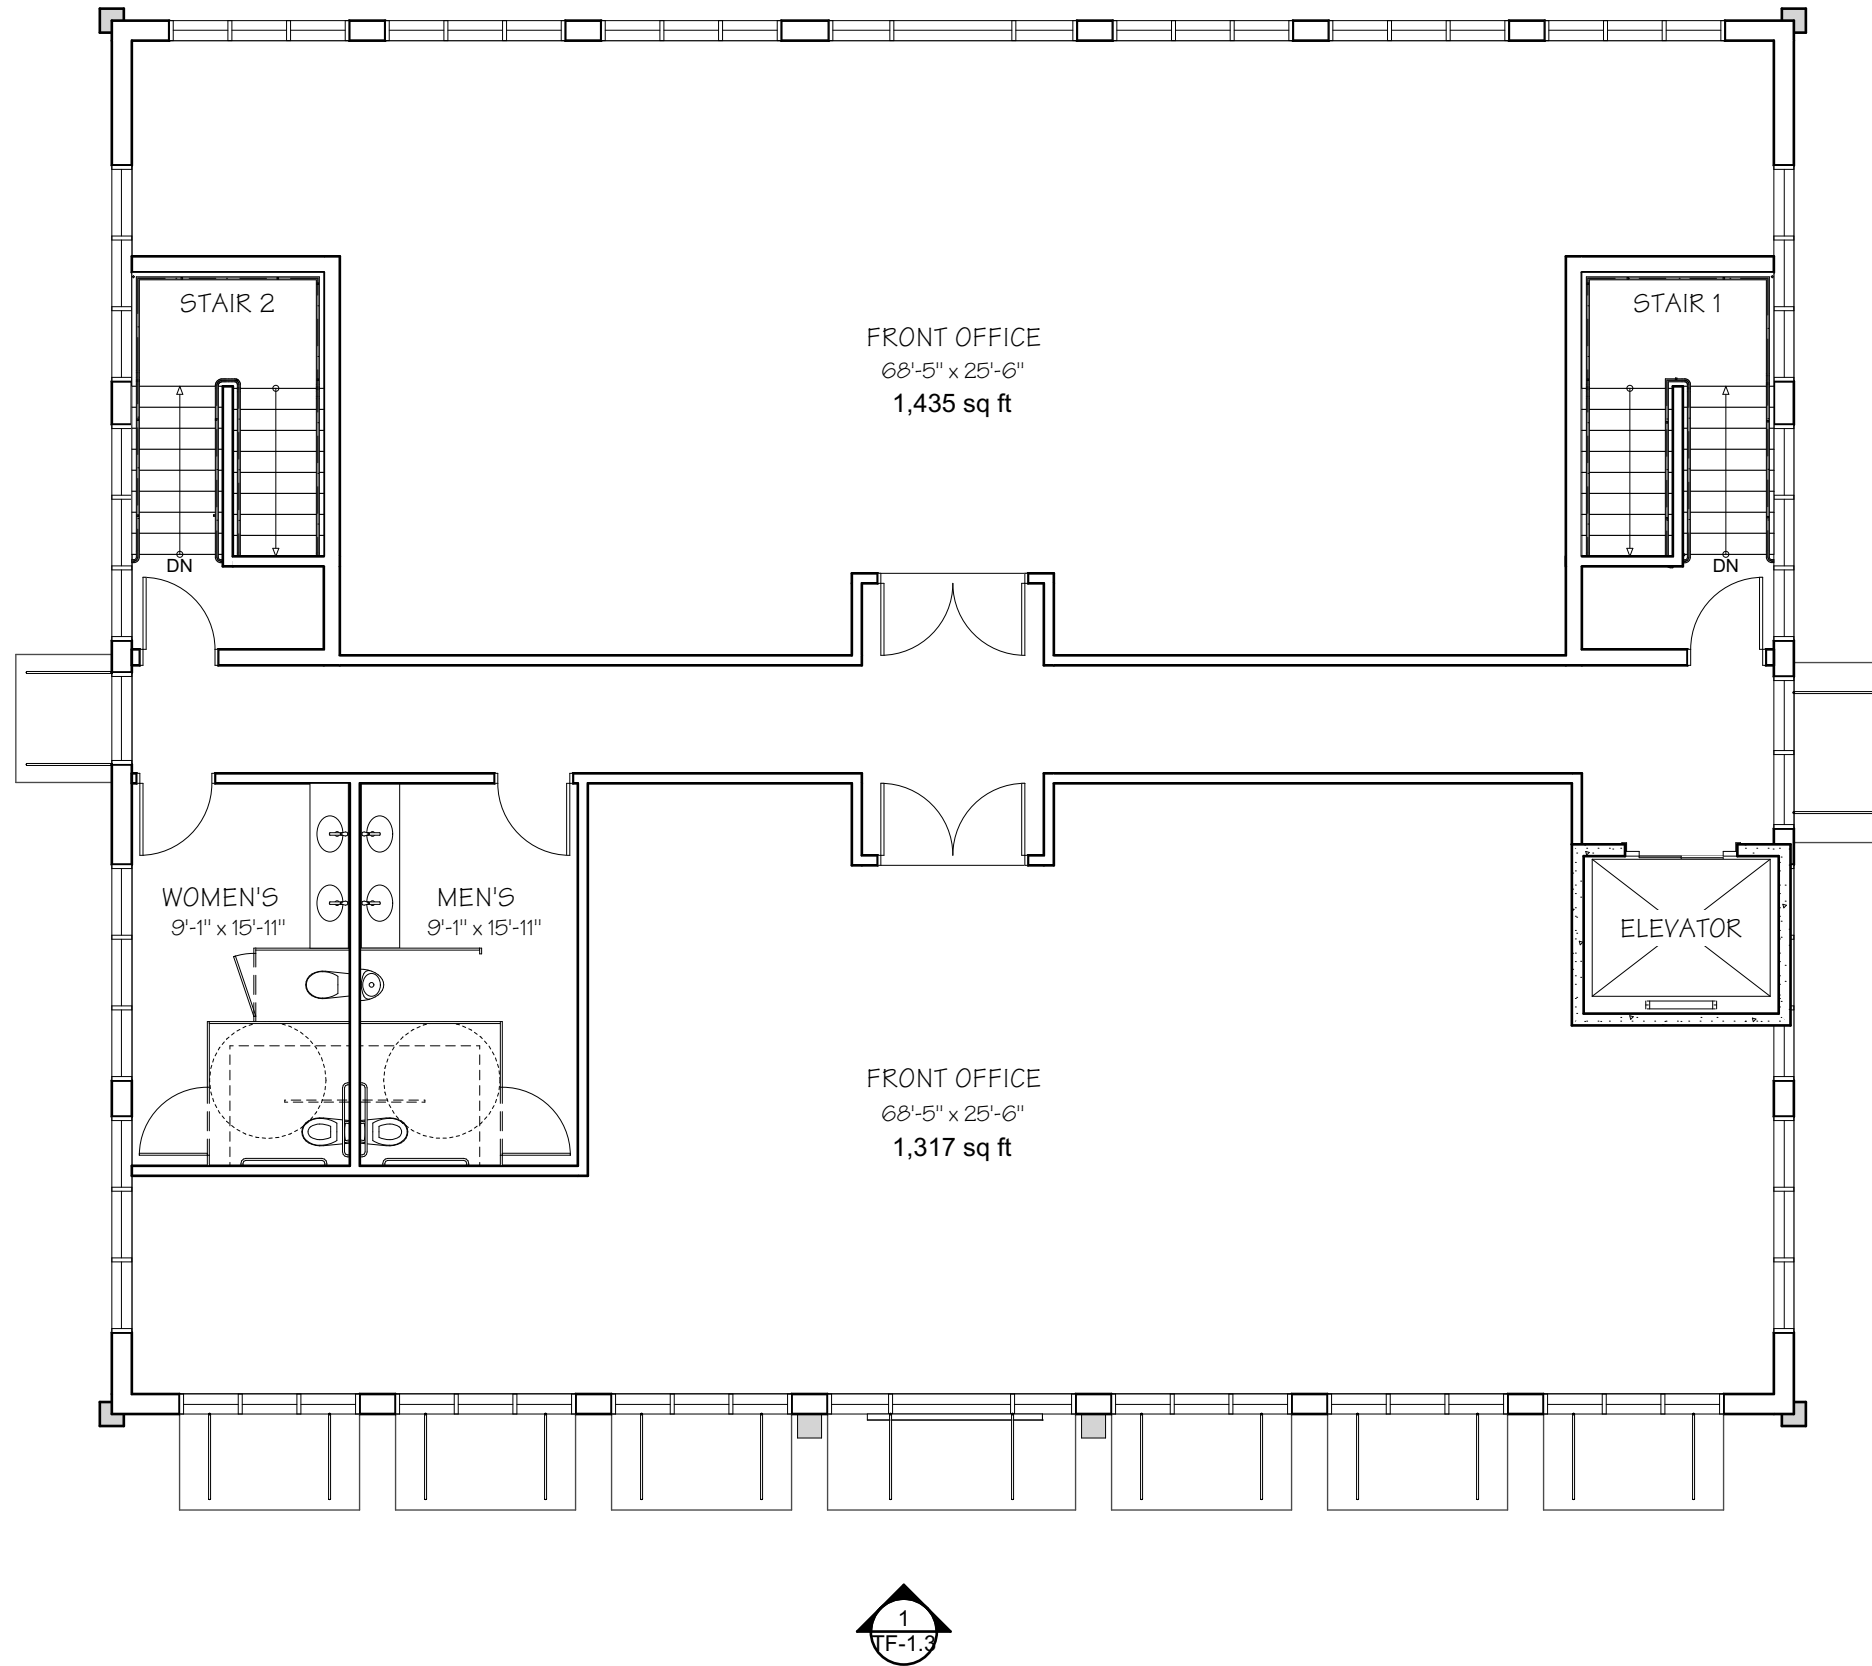 

WEBER & ASSOCIATES
 313 LONG RIDGE ROAD
 STAMFORD, CT 06902
 TEL: (203) 327 - 7677
 FAX: (203) 352 - 1899
 WWW.WEBERARCH.COM

DESCRIPTION:
 PROJECT:

TEST FIT PLAN - SECOND FLOOR
265 BRIDGEPORT AVE, SHELTON, CT 06484

DATE: 10/13/2021
 SCALE: 1/8" = 1'-0"
 DRAWN BY: R.L.
 CHK BY: HARVEY WEBER

DWG N°:
TF-1.2

SHELTON PLAZA, LLC
265 BRIDGEPORT AVE. & 3 COTS ST.
SPECIAL EXCEPTION APPLICATION