



A-A CROSS SECTION 'A-A'
SCALE: 1/8" = 1'-0"

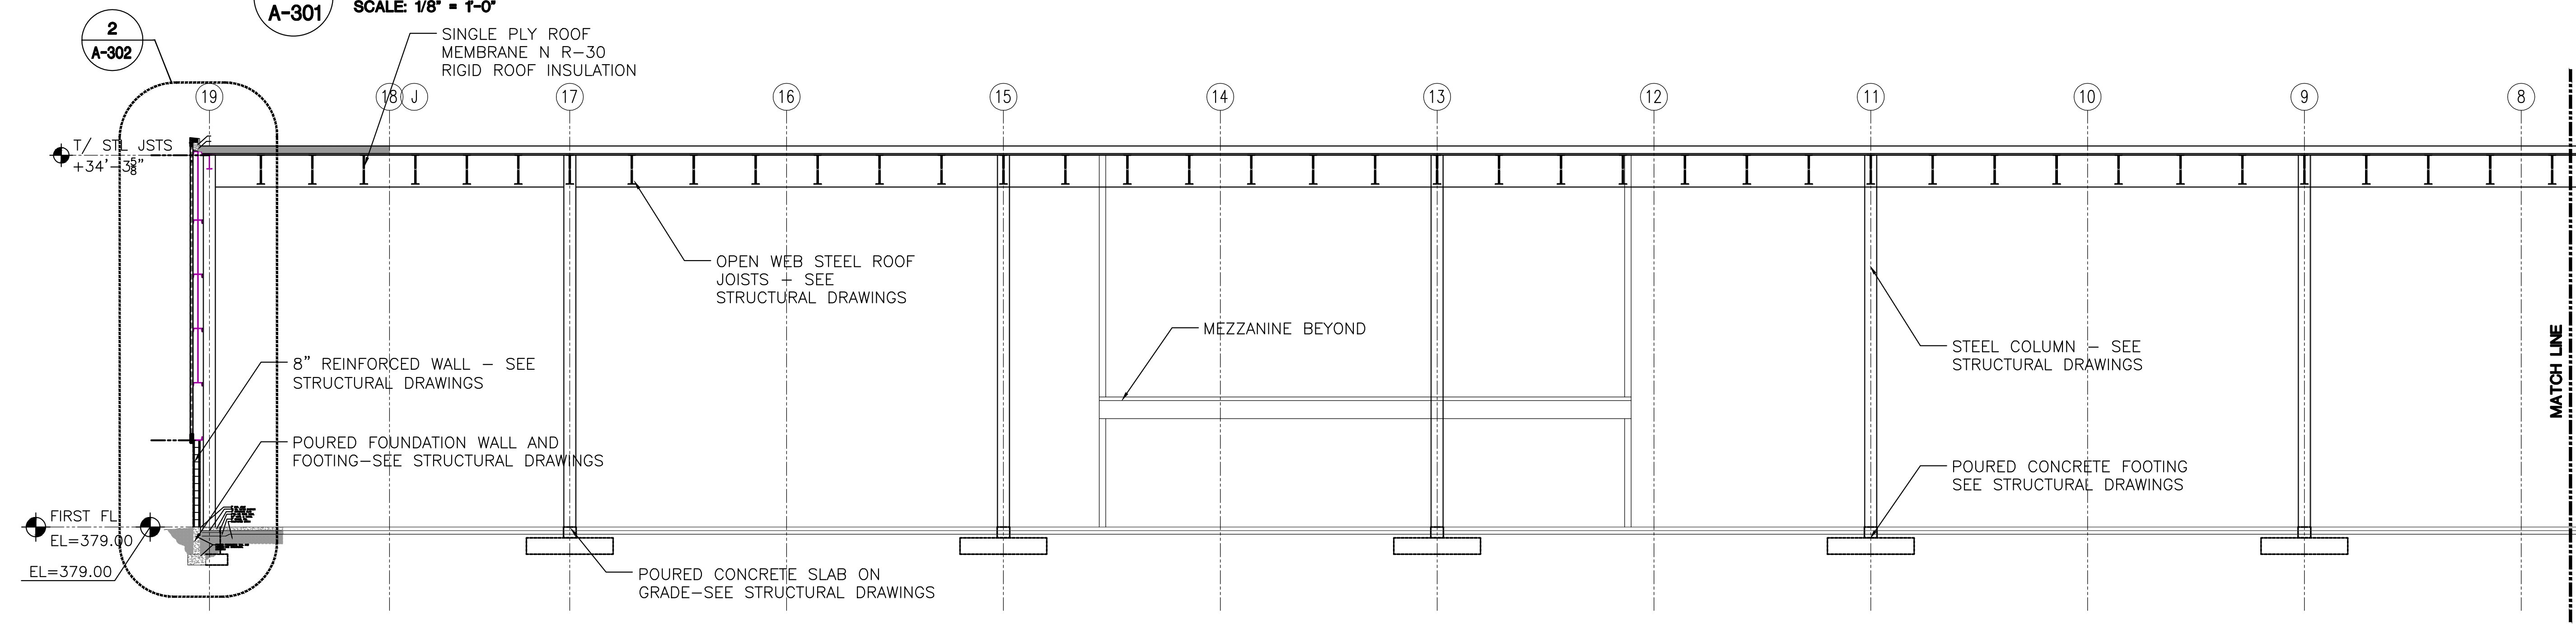

B-B CROSS SECTION 'B-B'
SCALE: 1/8" = 1'-0"

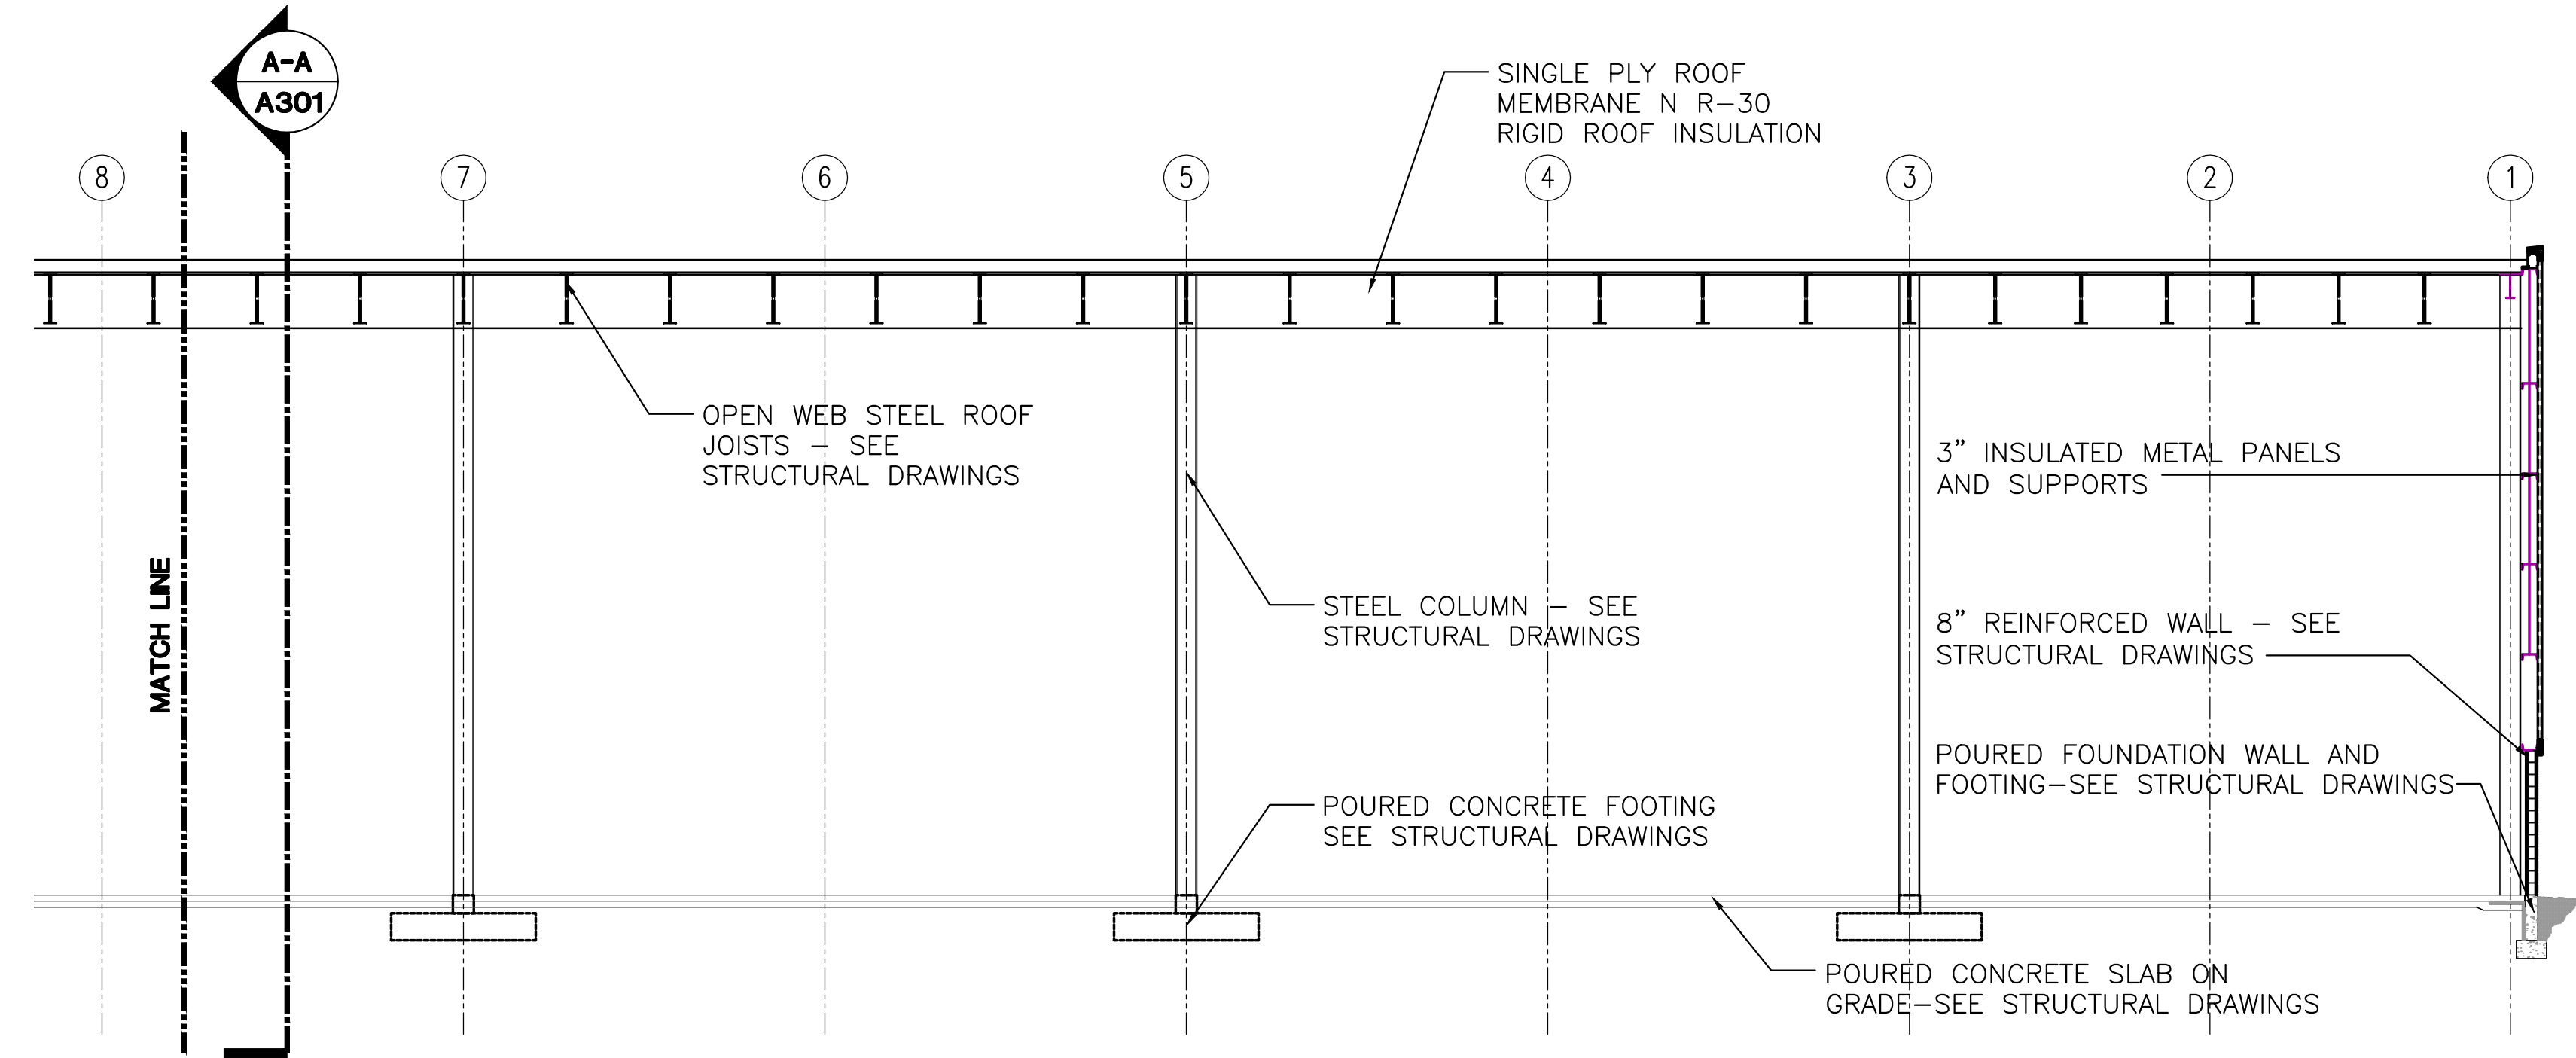

A-A CROSS SECTION 'A-A'
SCALE: 1/8" = 1'-0"

REVISIONS			
NO.	BY	DATE	DESCRIPTION
1	MMF	1-2-20	FOR REVIEW
2	MMF	2-26-20	REVISED GRADES & PLAN
3	MMF	10-8-20	FOR PERMIT

PROJECT TITLE

**OFFICE/WAREHOUSE
BUILDING**
LOT D-1 WATERVIEW DRIVE
SHELTON, CT.

Prepared For:

R.D. SCINTO, INC.
SHELTON, CONNECTICUT

SHEET TITLE

CROSS SECTIONS

DESIGNED BY: MMF	SCALE: AS NOTED
DRAWN BY: MMF	DATE: 9-30-20
CHECKED BY: PR	PROJECT NUMBER: 2154
CAD FILE: R:/2154/ARCH/A-301.DWG	

SEAL

SHEET NUMBER

A-301